

**EXHIBIT "M"
LEGAL DESCRIPTION
FOR: SOUTH LOT**


All that certain real property situate in the City of Santa Clara, County of Santa Clara, State of California, being more particularly described as follows:

All of Lot 6 as shown on that certain Map entitled Tract No. 10118 filed for record on _____, 2012 in Book _____ at Pages _____, Santa Clara County Records.


As shown on "SHEET 2" attached hereto and by this reference made a part hereof.

Legal Description prepared by Kier & Wright, Civil Engineers & Surveyors, Inc.

Date 3-8-12

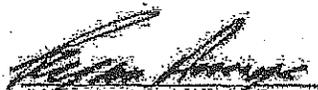
Ryan M. Amaya LS 8134



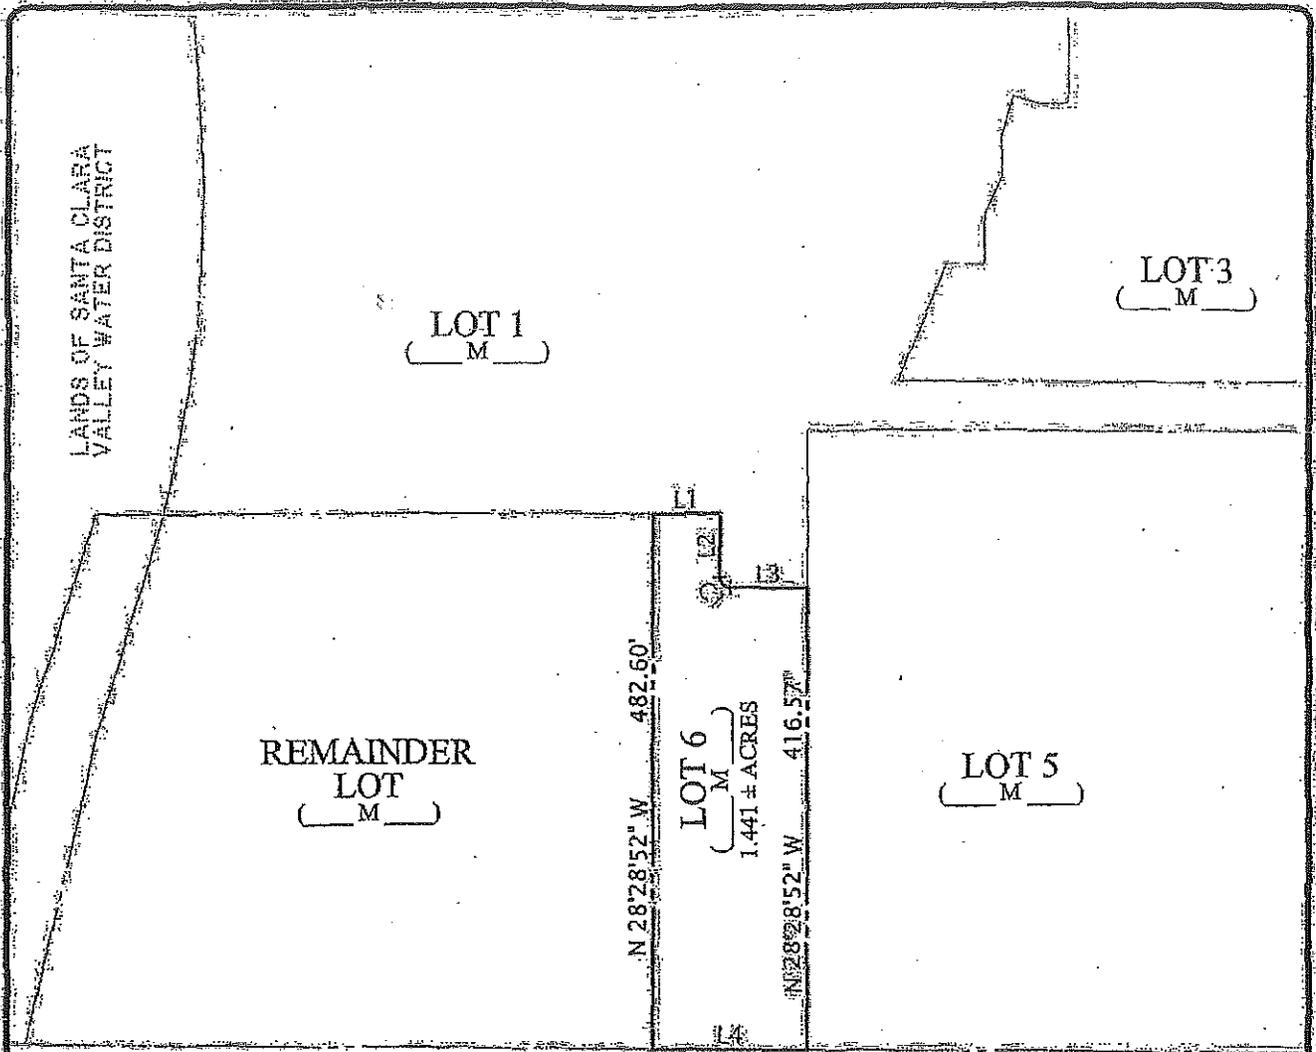

LANDS OF SANTA CLARA VALLEY WATER DISTRICT

LOT 3
M

LOT 1
M

REMAINDER LOT
M

LOT 6
M
1.441 ± ACRES

LOT 5
M

N 28°28'52" W 482.50'

N 28°28'52" W 416.57'


LANDS OF THE CITY AND COUNTY OF SAN FRANCISCO

LINE TABLE:

LINE	BEARING	DISTANCE
L1	N 61°31'08" E	61.00'
L2	N 28°28'52" W	57.50'
L3	N 61°31'08" E	70.50'
L4	N 61°54'49" E	141.00'

CURVE TABLE:

CURVE	RADIUS	DELTA	LENGTH
C1	9.50'	90°00'00"	14.92'

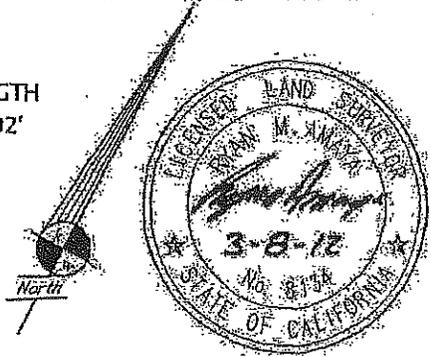

PLAT TO ACCOMPANY LEGAL DESCRIPTION
FOR: SOUTH LOT

SANTA CLARA

CALIFORNIA

EXHIBIT "M"



KIER & WRIGHT
CIVIL ENGINEERS & SURVEYORS, INC.
3350 Scott Boulevard, Building 22 (408) 727 6665
Santa Clara, California 95054 fax (408) 727 5641

DATE	MAR 2012
SCALE	1" = 150'
DR. BY	SB
JOB	A07216-5
SHEET NO.	2 OF 2