



City of Santa Clara

Building Division
1500 Warburton Ave.
Santa Clara, CA 95050
www.santaclaraca.gov

Building Division: 408-615-2440

Email: Building@santaclaraca.gov

Permit Center: 408-615-2420

Email: PermitCenter@santaclaraca.gov

Automated Inspection Scheduling System: 408-615-2400

RESIDENTIAL FENCES

City Ordinances do not allow fences or solid hedges over 3' in height in a front yard, or the side yard of a corner lot. In addition, the first 3 to 5 feet behind the sidewalk (on the side toward the building) is generally part of the public right-of-way, not private property. The following excerpts explain where the fences can be built.

Sections 18.64-1 of the Zoning Ordinance permits:

- a) Fences, hedges and screen plantings, not exceeding three (3) feet in height in front yards, or front and side yards of corner properties, in that area between the public right-of-way (property line) and building setback line.
- b) Six (6) feet fences on the street side of a corner lot thirty-five (35) feet from the street corner where two (2) corner lots have a common rear property line, providing no portion of the fence extends beyond the street side of property lines* into the public right-of-way.

Resolution 3899 prohibits:

Walls and fences, regardless of height, that extend beyond the property line* into the public right-of-way without prior Council approval.

Section 18.64-3 of the Zoning Ordinance permits:


- a) Fences over six (6) feet in height in zoning districts other than residential and PD, once the required building permit has been obtained.
- b) Fences not to exceed six (6) feet in height on common lot lines in zoning districts adjacent to residential or PD districts, providing these fences do not exceed three (3) feet in height beyond the front or side setback of such adjacent residential or PD district lot.

Resolution 6021 permits fences in residential zoning districts to be up to seven feet high provided the last/top one foot is open non-solid lattice work.


Resolution 3899 prohibits:

Walls and fences, regardless of height, that extend beyond the property line* and into the public right-of-way without prior Council approval.


*NOTE: Front, or front and side property lines on a corner lot, is not always located at the back edge of the sidewalk. Consult the City Engineering Department for correct location.

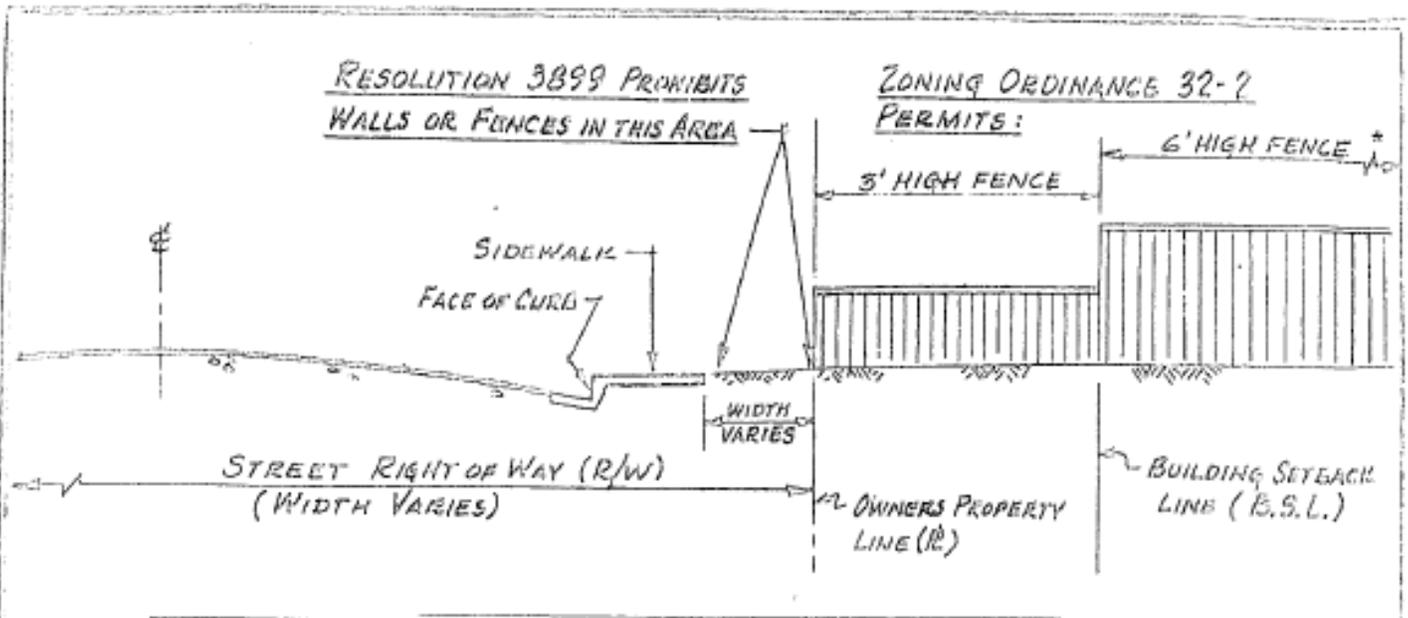

*One additional foot of lattice or similar continuous and open fence height may be allowed as per Resolution 6021.

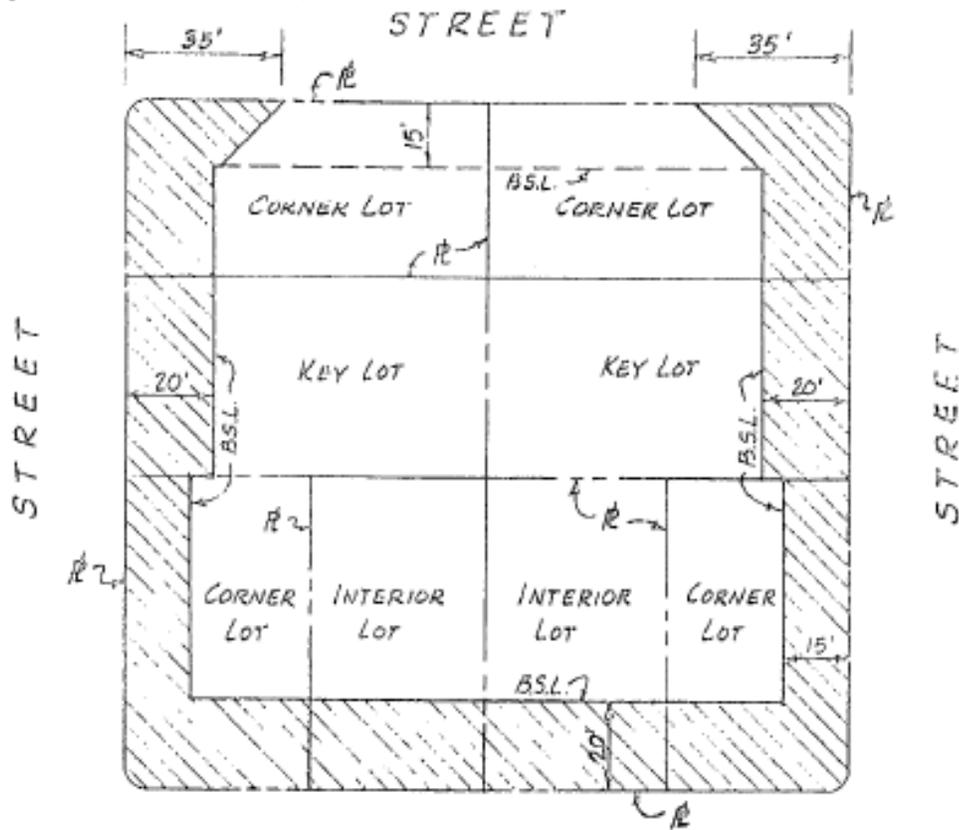

 3'-0" FENCE AREA

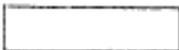 6'-0" FENCE AREA

STREET

B.S.L. - BUILDING SETBACK LINE

R - PROPERTY LINE

Revised	3/96	CITY OF SANTA CLARA REGULATIONS COVERING ERECTION OF FENCES	Scale	NONE	
Drawn By	R. NAGUIA		1-26-79	Rev.	Bldg. DEPT. A-3
Checked By	J. Cook		2-7-79	Tracing No.	7844 A
Approved	S. M. CRISTOFANO		Date Jan 7, 1979		
Director of Public Works / City Engineer					